



**WARRINGTON**  
Borough Council

## **Newchurch Primary School Proposed Parking Restrictions INFORMATION LETTER**

You may be aware that as a result of a public meeting held in March 2017, a working group was set up in order to try and tackle the parking and traffic issues outside Newchurch primary School. The working group consists of residents, representatives of the school community, local ward members, council officers and the police.


Council officers noted the various traffic management suggestions made at the public meeting and came up with a number of proposals based on that feedback. The working group then met to discuss the options and a more solid proposal was compiled from that meeting. The proposal consists of various parking restrictions as shown on the attached plan. It is hoped that the restrictions will help to keep the area outside the school clear of parked vehicles during school drop off and pick up times.

It was requested that the scheme proposal be introduced on an experimental basis so that its impact can be monitored and the scheme can be amended or even removed if necessary. An experimental scheme may run for up to 18 months and valid objections can be made within the first 6 months of operation. Before the experimental period ends, the council's traffic committee will again hear any objections to the scheme and they will decide whether the measures are to be made permanent or be removed.

It is intended that a notice be placed in the Warrington Guardian and on site in order to inform the public of the experimental order and it will give details on how to object. The notice will coincide with the implementation of the lining and signs that will be necessary for the restrictions to be enforced. It is likely that the measures will be in place within the next 8 weeks.

If you require any further information regarding this issue, please contact the council's traffic management team on the details below.

Email: [trafficmanagement@warrington.gov.uk](mailto:trafficmanagement@warrington.gov.uk)

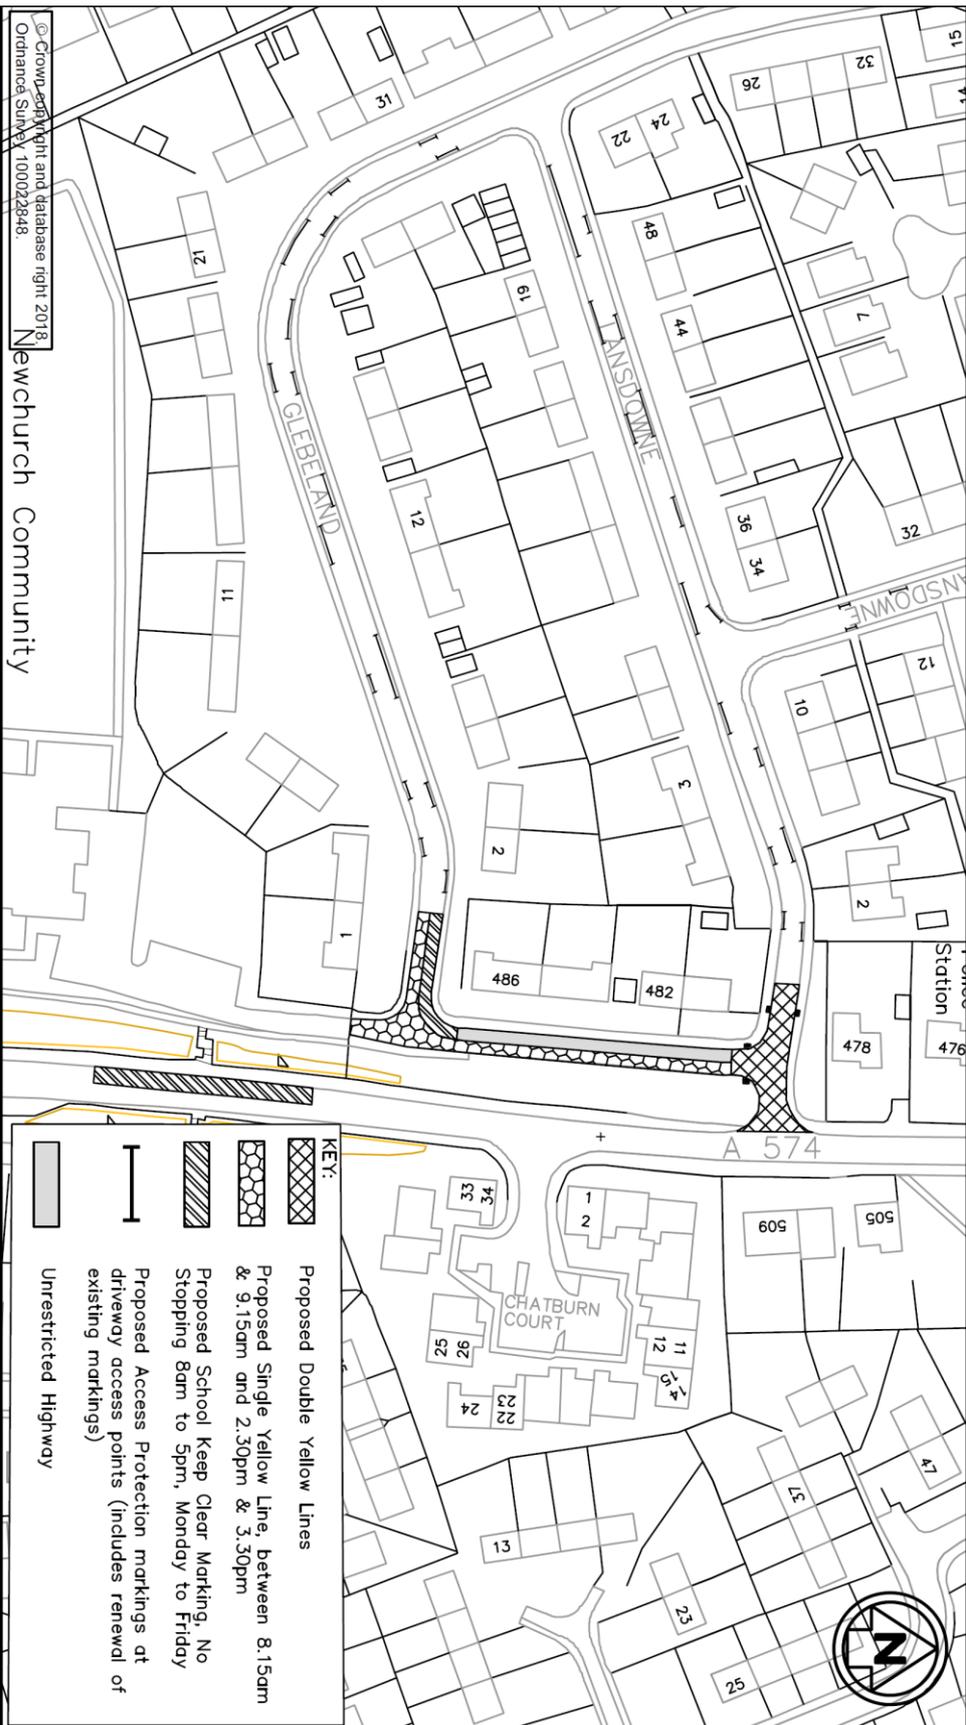

© Crown copyright and database right 2018.  
Ordnance Survey 100022848

Newchurch Community

**WARRINGTON**  
Borough Council



Economic Regeneration, Growth and Environment Directorate  
Transport and Environment  
New Town House, Buttermarket Street, Warrington WA1 2NH

Project

Newchurch Primary School, Culcheth  
Traffic Management Measures

Drawing Title

Experimental TRO Plan

Rev	Revision Details	Rev by	CHK by	Date
1	Drawn by J Evans	joanne.evans@warrington.gov.uk		
Approved by DW		Telephone 01925 442691		
Date	September 2018	Fax 01925 443255		Sheet 1 of 1
Scale	1:1250	Drawing No. ERGE/TMRS/JE/NEWCHURCH/2		Phase / Revision